



North Elevation

1:100

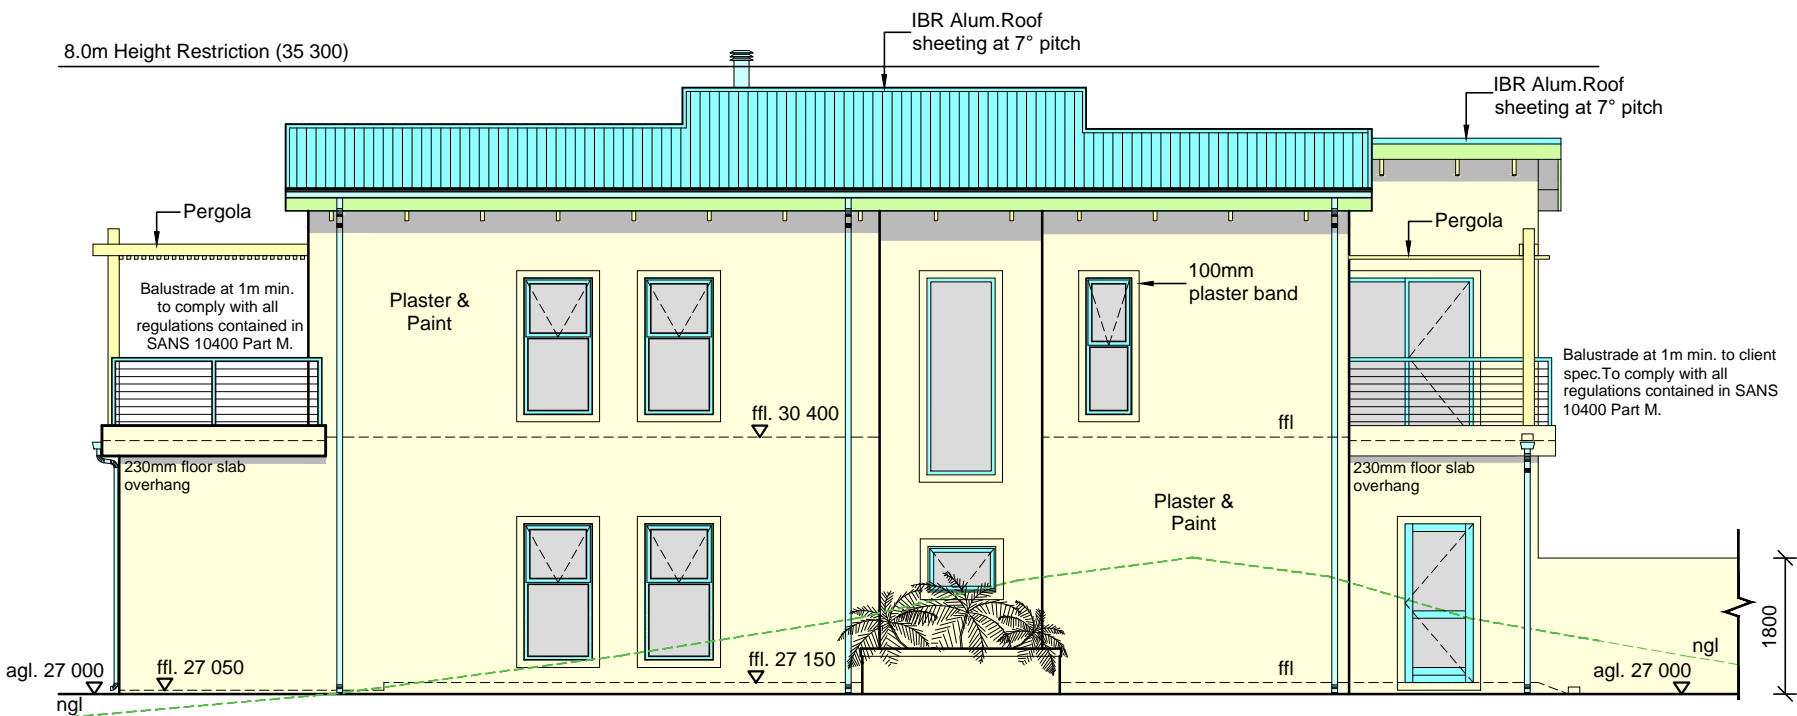


East Elevation

1:100

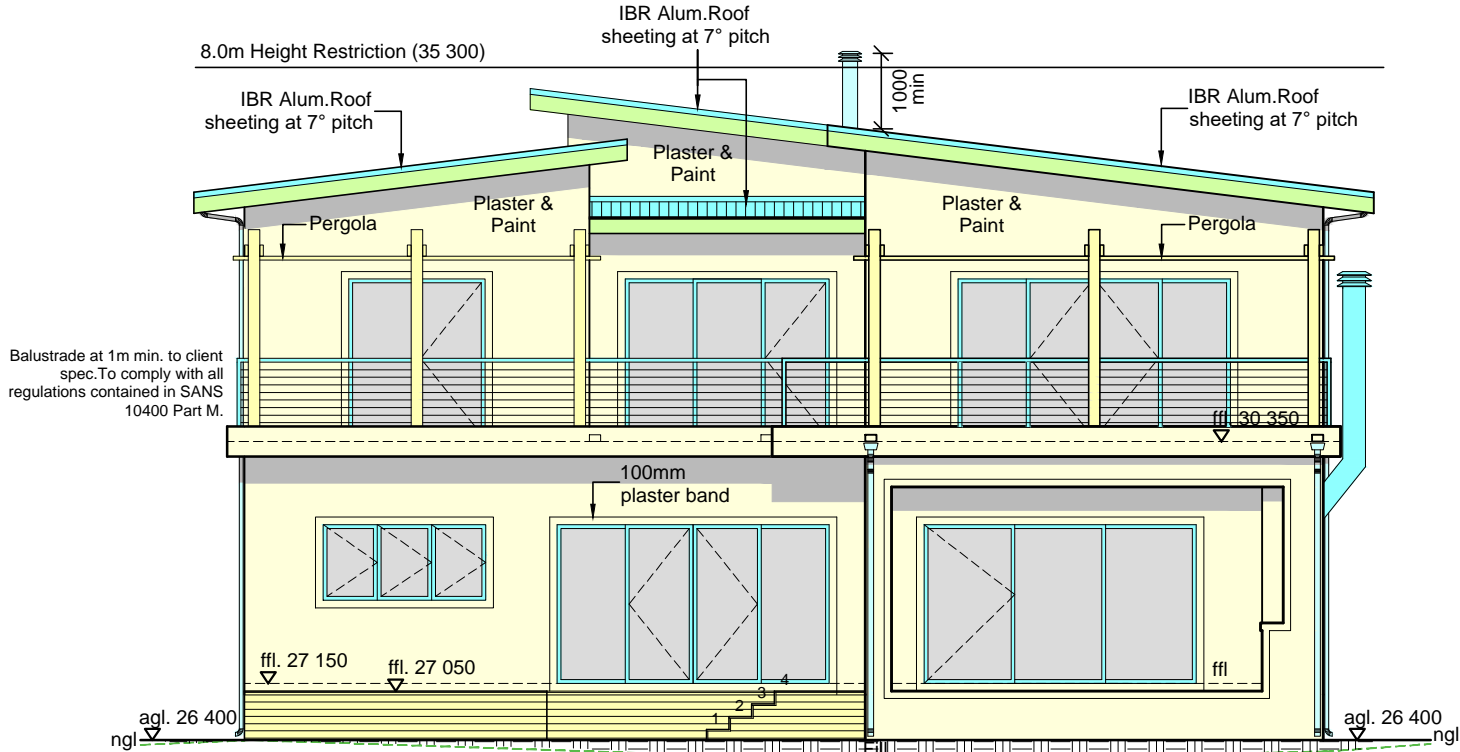

South Elevation

1:100

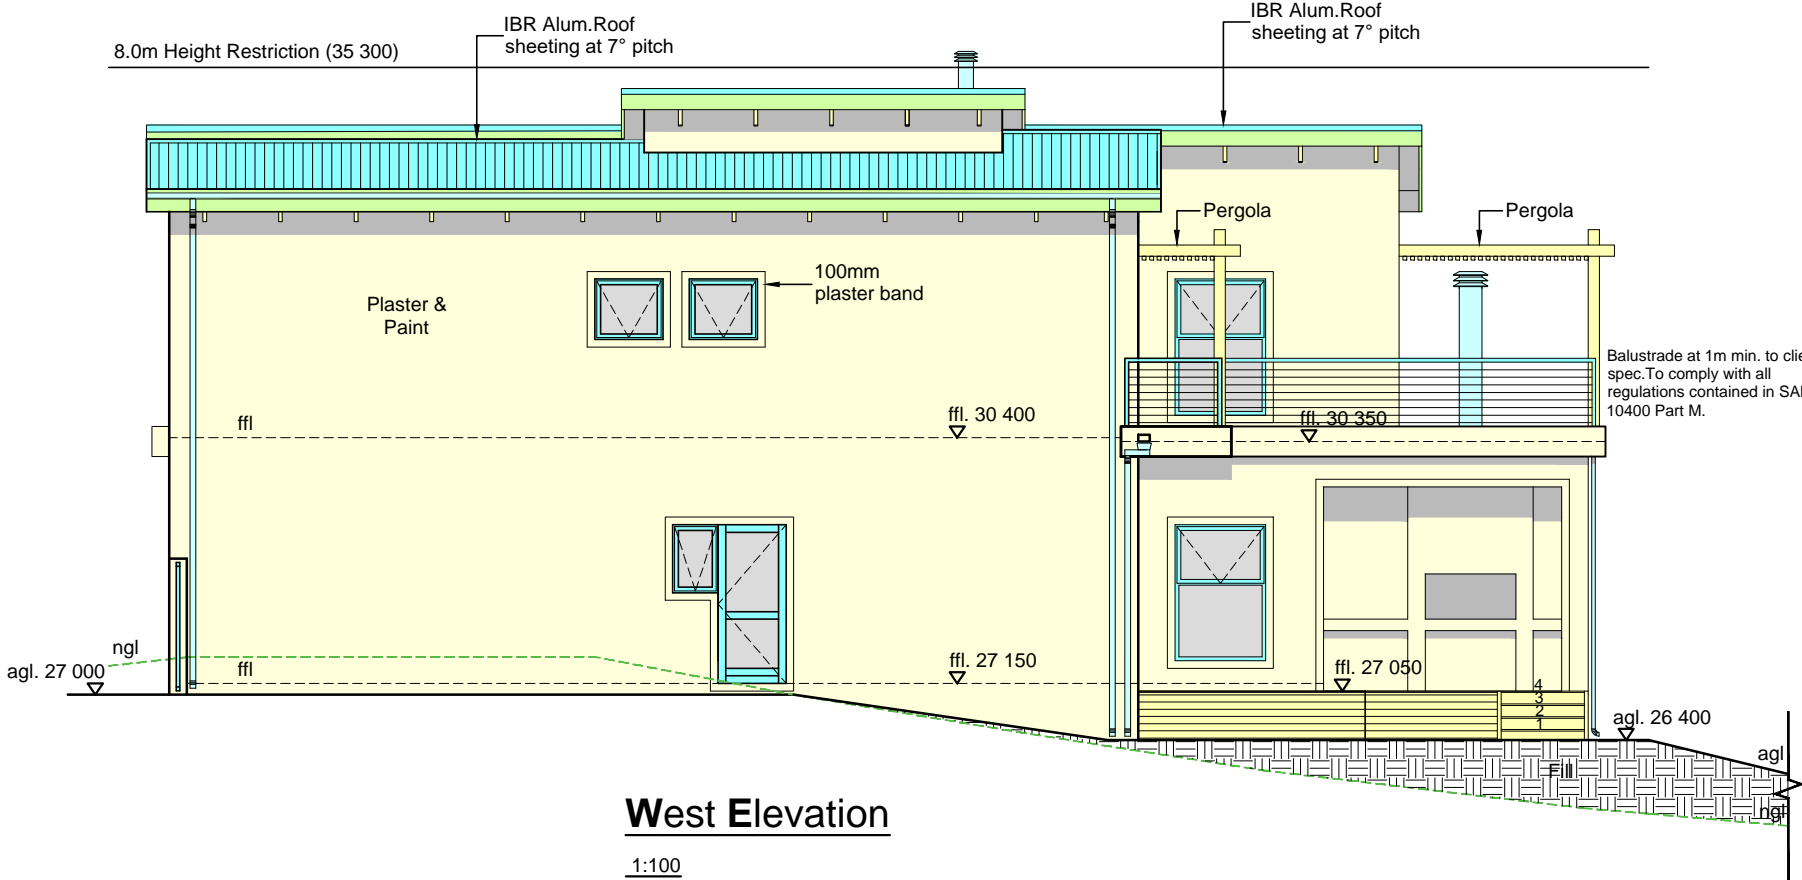

West Elevation

1:100

Project: **Proposed New Dwelling**

Client:
Address:
Erf:

Drg. No:
50.12.16

Scale:
1:100 @A2

Date:

Page:

Rev: