




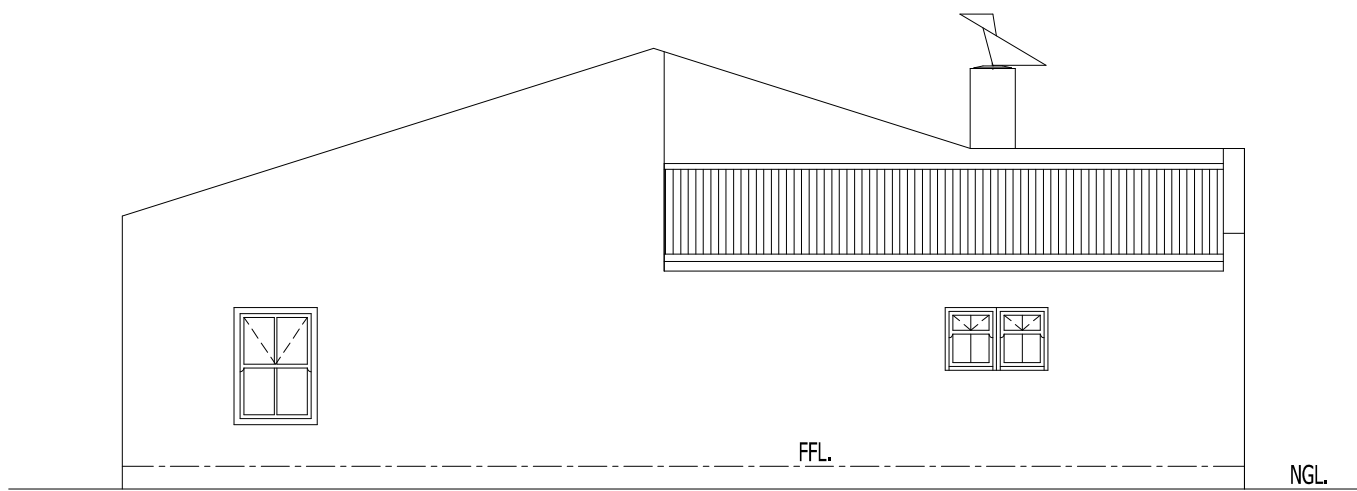

SIDE ELEVATION

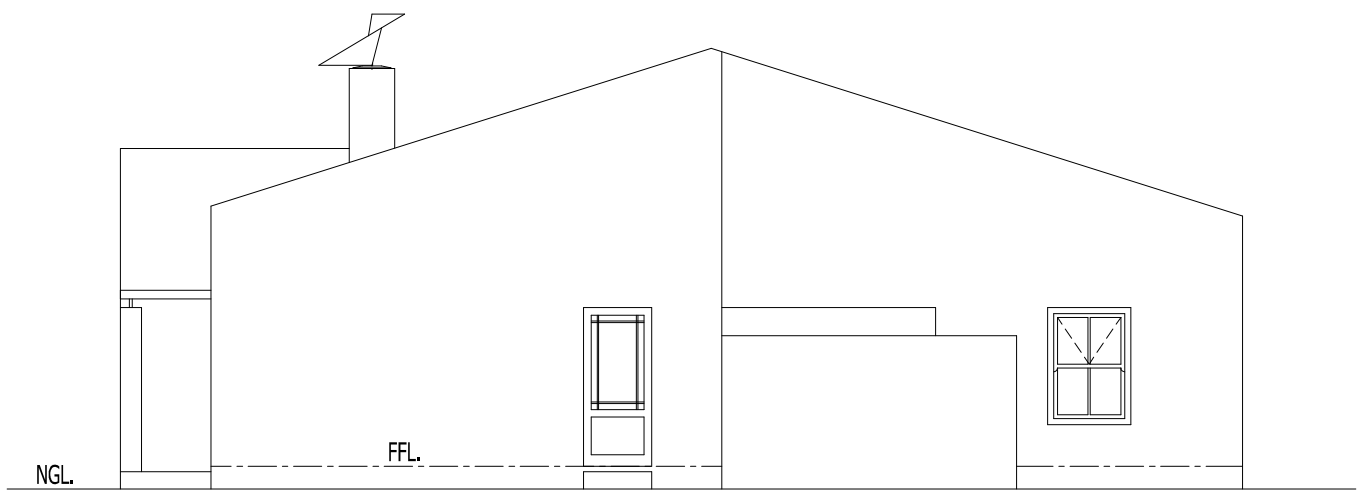


SIDE ELEVATION

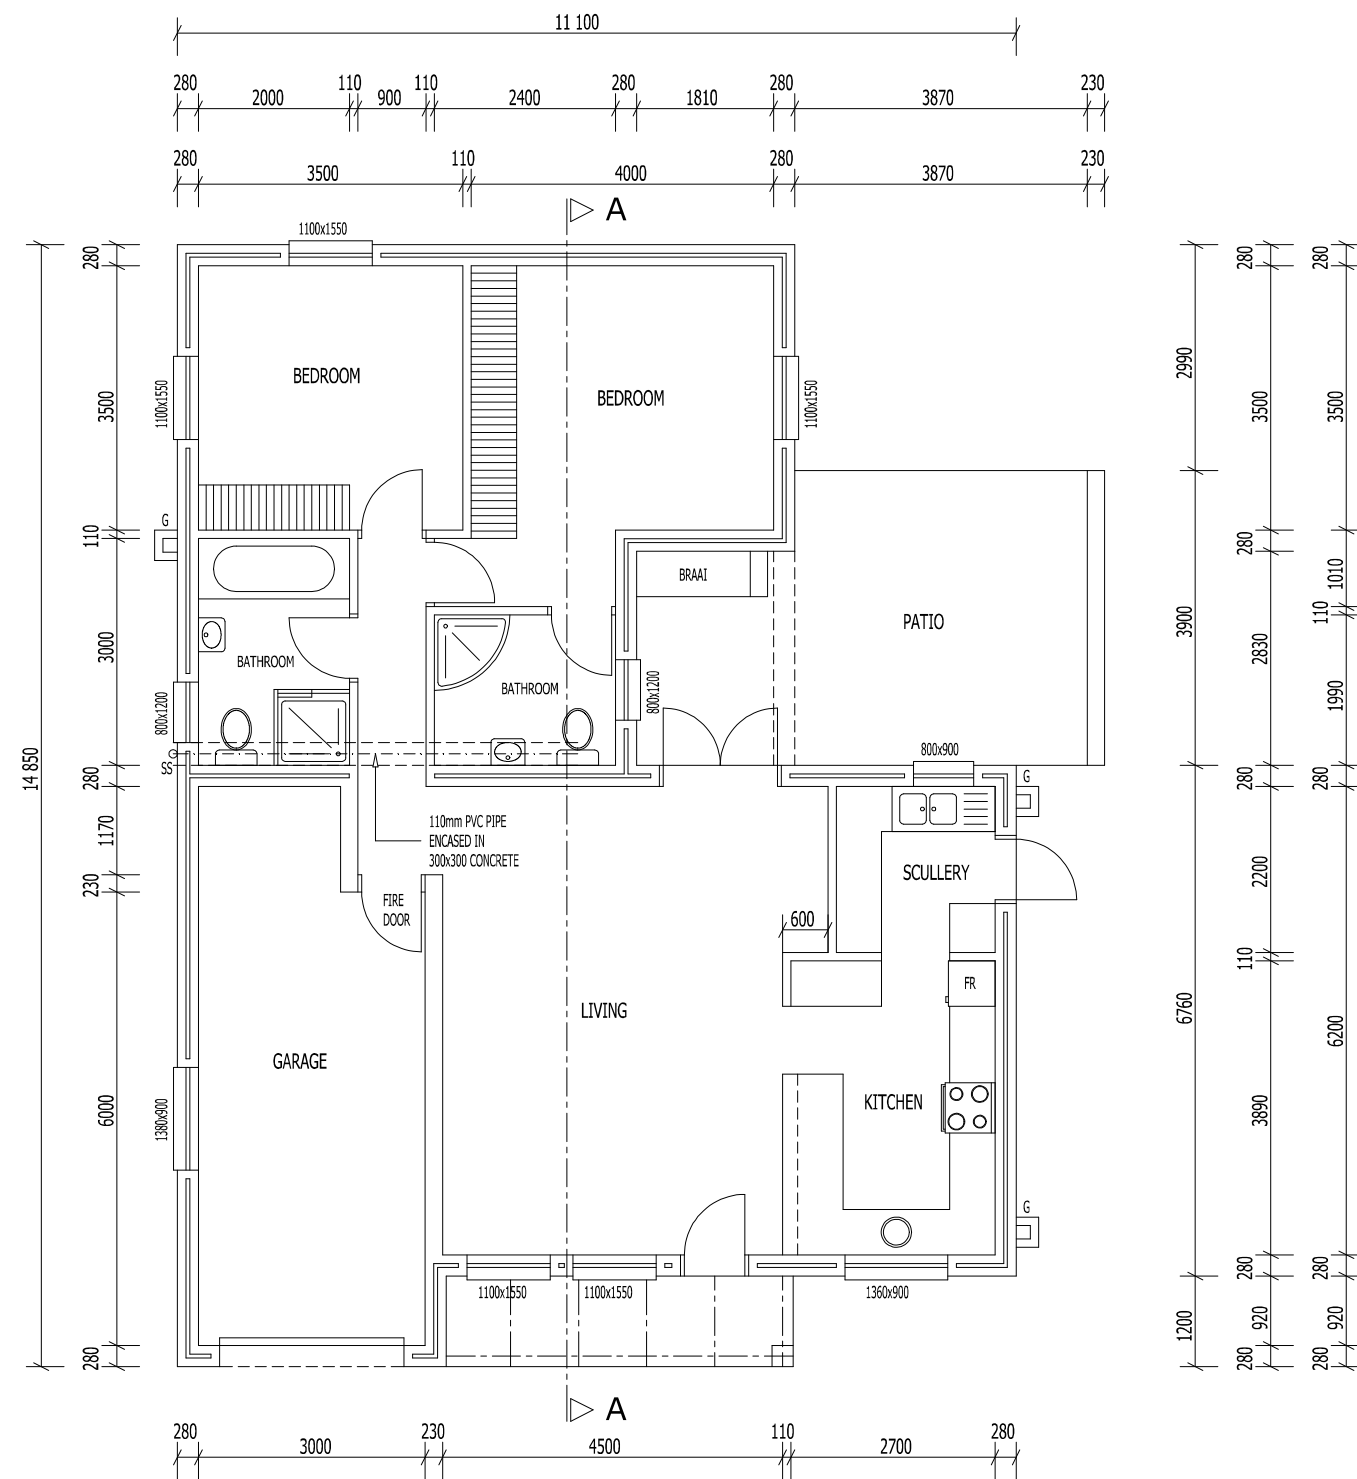

GROUND FLOOR PLAN
SCALE 1:100



FRONT ELEVATION

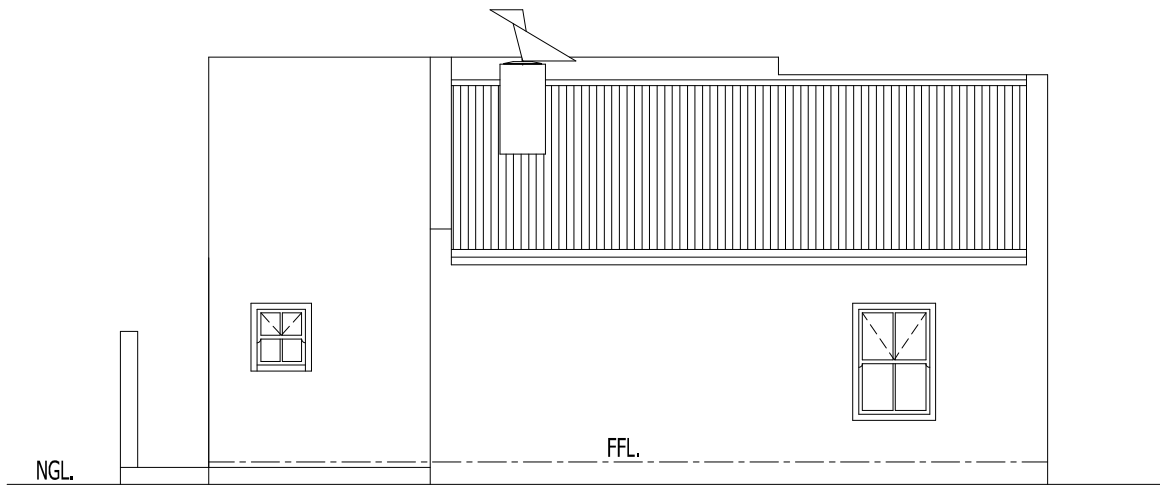

REAR ELEVATION

LEGEND		SLEUTEL	
WASHING MACHINE	WM	WM	WASMASJIE
TUMBLE DRIER	TD	TD	TUIMELDROEER
FRIDGE	FR	YS	YSKAS
STOVE	ST	ST	STOOF
FINISHED FLOOR LEVEL	FFL	AVV	AFGEWERKTE VLOERVLAK
NATURAL GROUND LEVEL	NGL	NGV	NATUURLIKE GRONDVLAK
GULLY	G	RP	RIOOLPUT
RODDING EYE	RE	SD	STEEKODG
INSPECTION EYE	IE	ID	INSPEKSIEDOG
CLEANING EYE	CE	CE	CLEANING EYE
VENT STACK	VS	OP	ONTLUGTINGSPIP
DOWNPIPE	d/p	a/p	AFVOERPYP

AREAS		OPPERVLAKTES	
GROUND FLOOR	127.89 sq m		
PATIO	21.40 sq m		
STOEP	5.00 sq m		
TOTAL	127.89 sq m		
AREA OF ERF:	347.76 sq m		
DEKKING/COVERAGE:	36.78 %		

COUNCIL SUBMISSION DRAWING

DRAWN BY: C.J.W. (REG No: CAD 119)
DATE: -
SCALE: 1:100
APPROVED: GERHARD ENGELBRECHT (REG No: ST 1938)
REVISION: A
DRAWING NUMBER: LEI 0706-

FILE

