




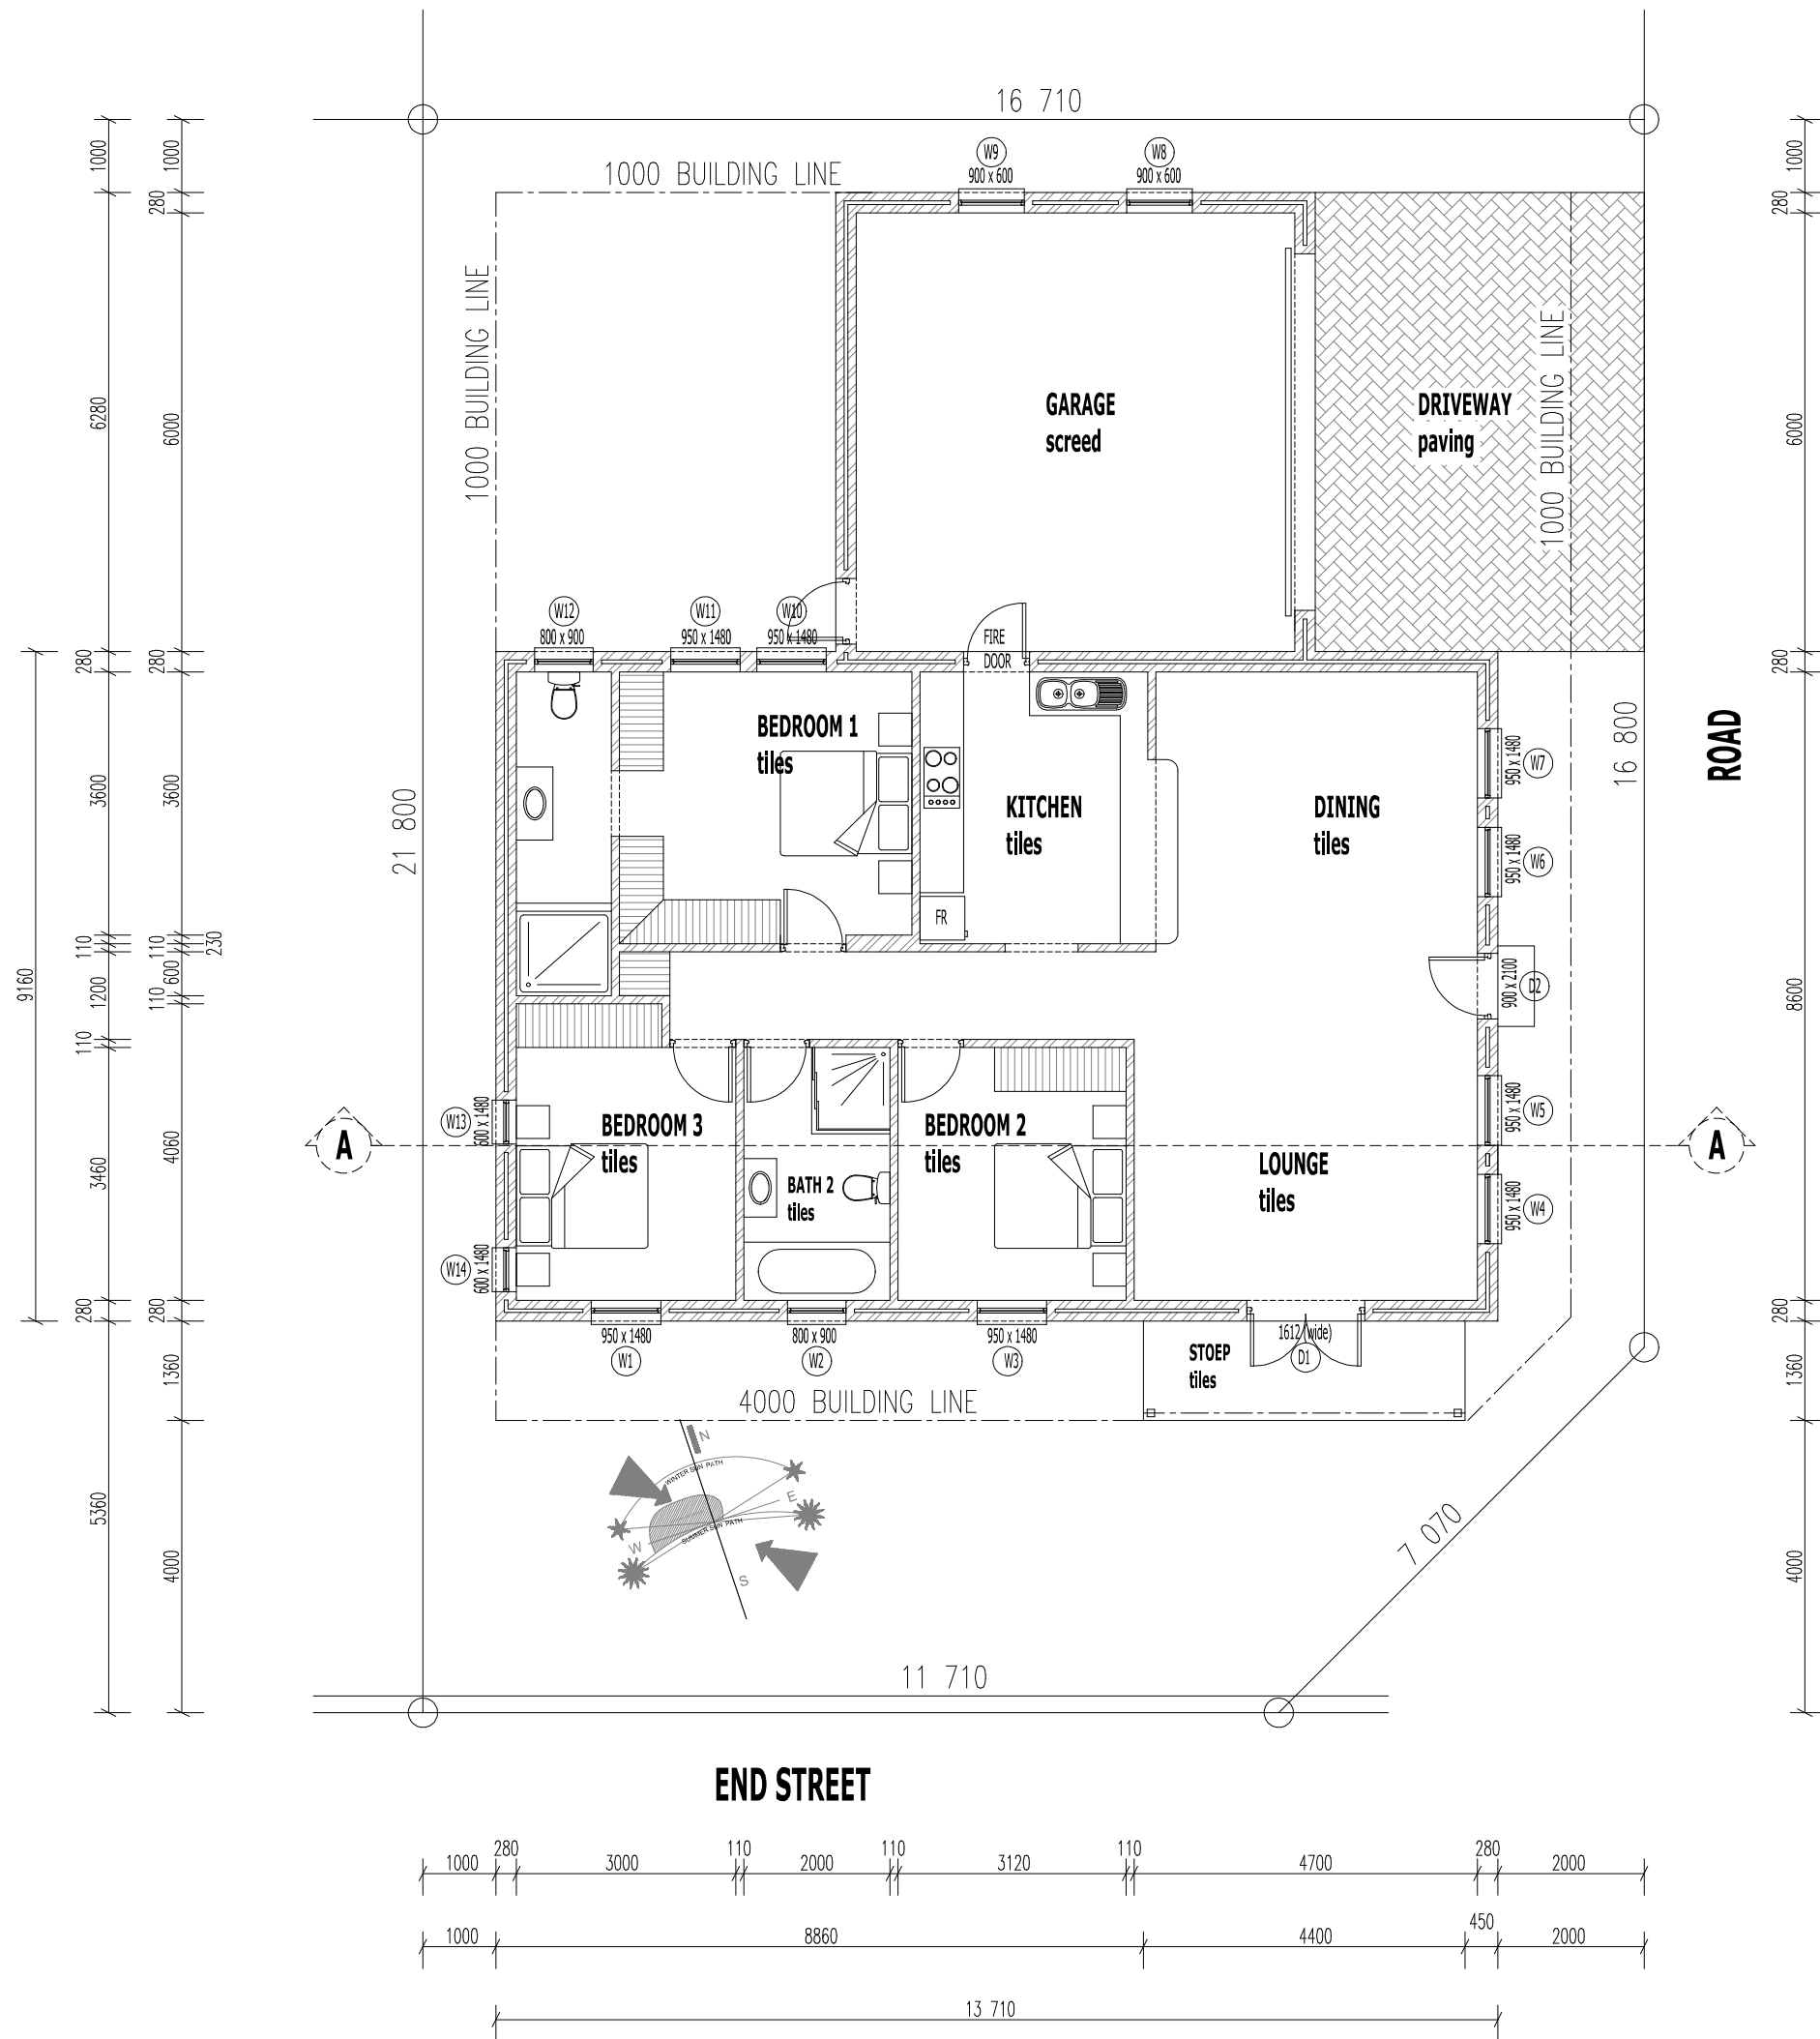


SITE- & GROUND FLOOR PLAN
SCALE 1:100

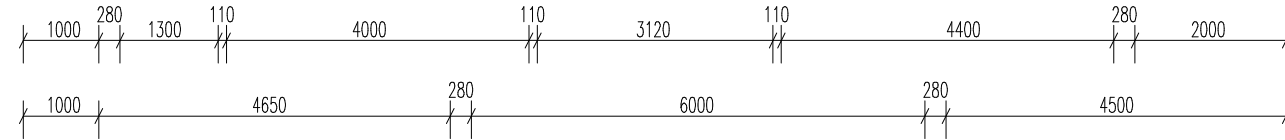


EAST ELEVATION
SCALE 1:100

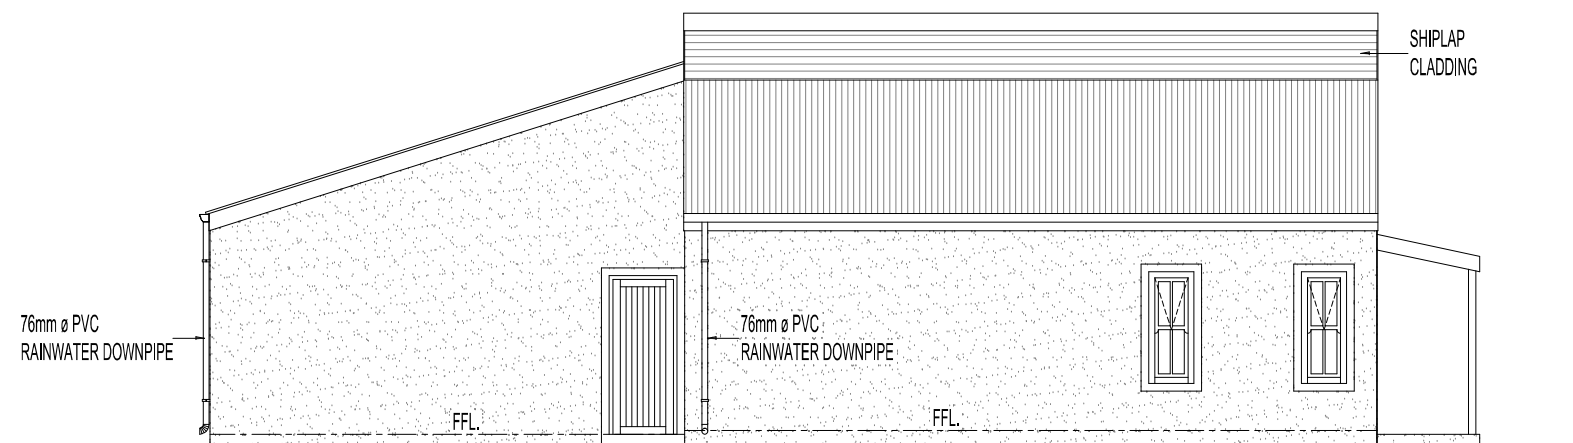

WEST ELEVATION
SCALE 1:100

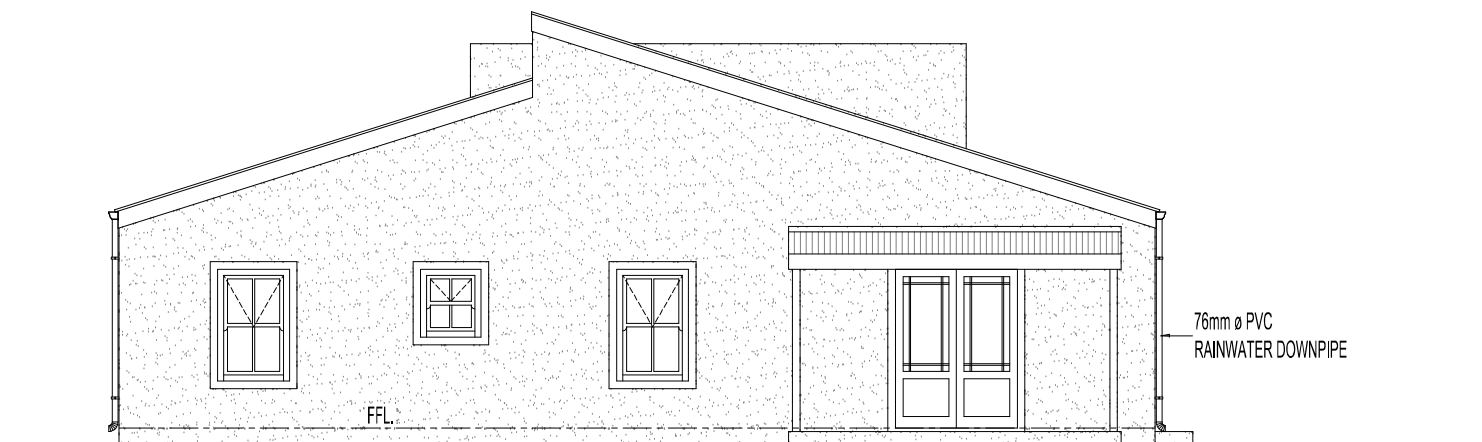

SOUTH ELEVATION
SCALE 1:100

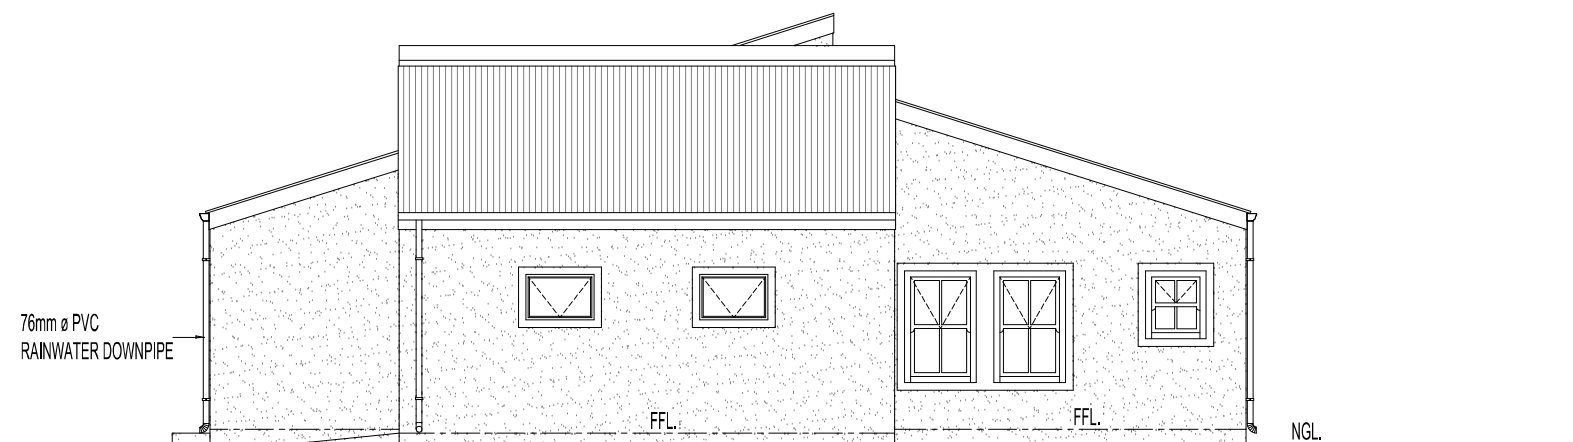

NORTH ELEVATION
SCALE 1:100

THIS DRAWING SHOULD BE READ IN CONJUNCTION
WITH ALL THE RELEVANT DRAWINGS
AND SPECIFICATIONS IN ACCORDANCE WITH
LEISURE PARK GUIDELINES.

LEGEND

WASHING MACHINE	WM
TUMBLE DRIER	TD
FRIDGE	FR
STOVE	ST
FINISHED FLOOR LEVEL	F.F.L.
NATURAL GROUND LEVEL	N.G.L.
GULLEY	G
RODDING EYE	RE
INSPECTION EYE	IE
CLEANING EYE	CE
VENT STACK	VS
DOWNPIPE	d/p

ELECTRICAL

CEILING LIGHT	⊙
DOWNLIGHTER	⊙
FLUORESCENT LIGHT	⊙
DOUBLE PLUG	⊙
SINGLE PLUG	⊙
STOVE POINT	⊙
D.B. BOARD	⊙
WALL LIGHT	⊙
LIGHT SWITCH	⊙
COMPUTER POINT	⊙
TELEPHONE POINT	⊙
TELEVISION	⊙
SENSOR	⊙
UNDER FLOOR HEATING	⊙
DOORBELL	⊙
ALARM KEYPAD	⊙

AREAS

GROUND FLOOR	125.58 m ²
GARAGE	41.20 m ²
STOEP	5.98 m ²
TOTAL	172.76 m ²
AREA OF ERF:	351.78 m ²
DECKING/COVERAGE:	49.11 %

SKETCH PLAN